


# SW Summer Music Exhibition

JULY 25-27, 2019

## HENRY B. GONZALEZ CONVENTION CENTER - HALLS 3-4 - SAN ANTONIO

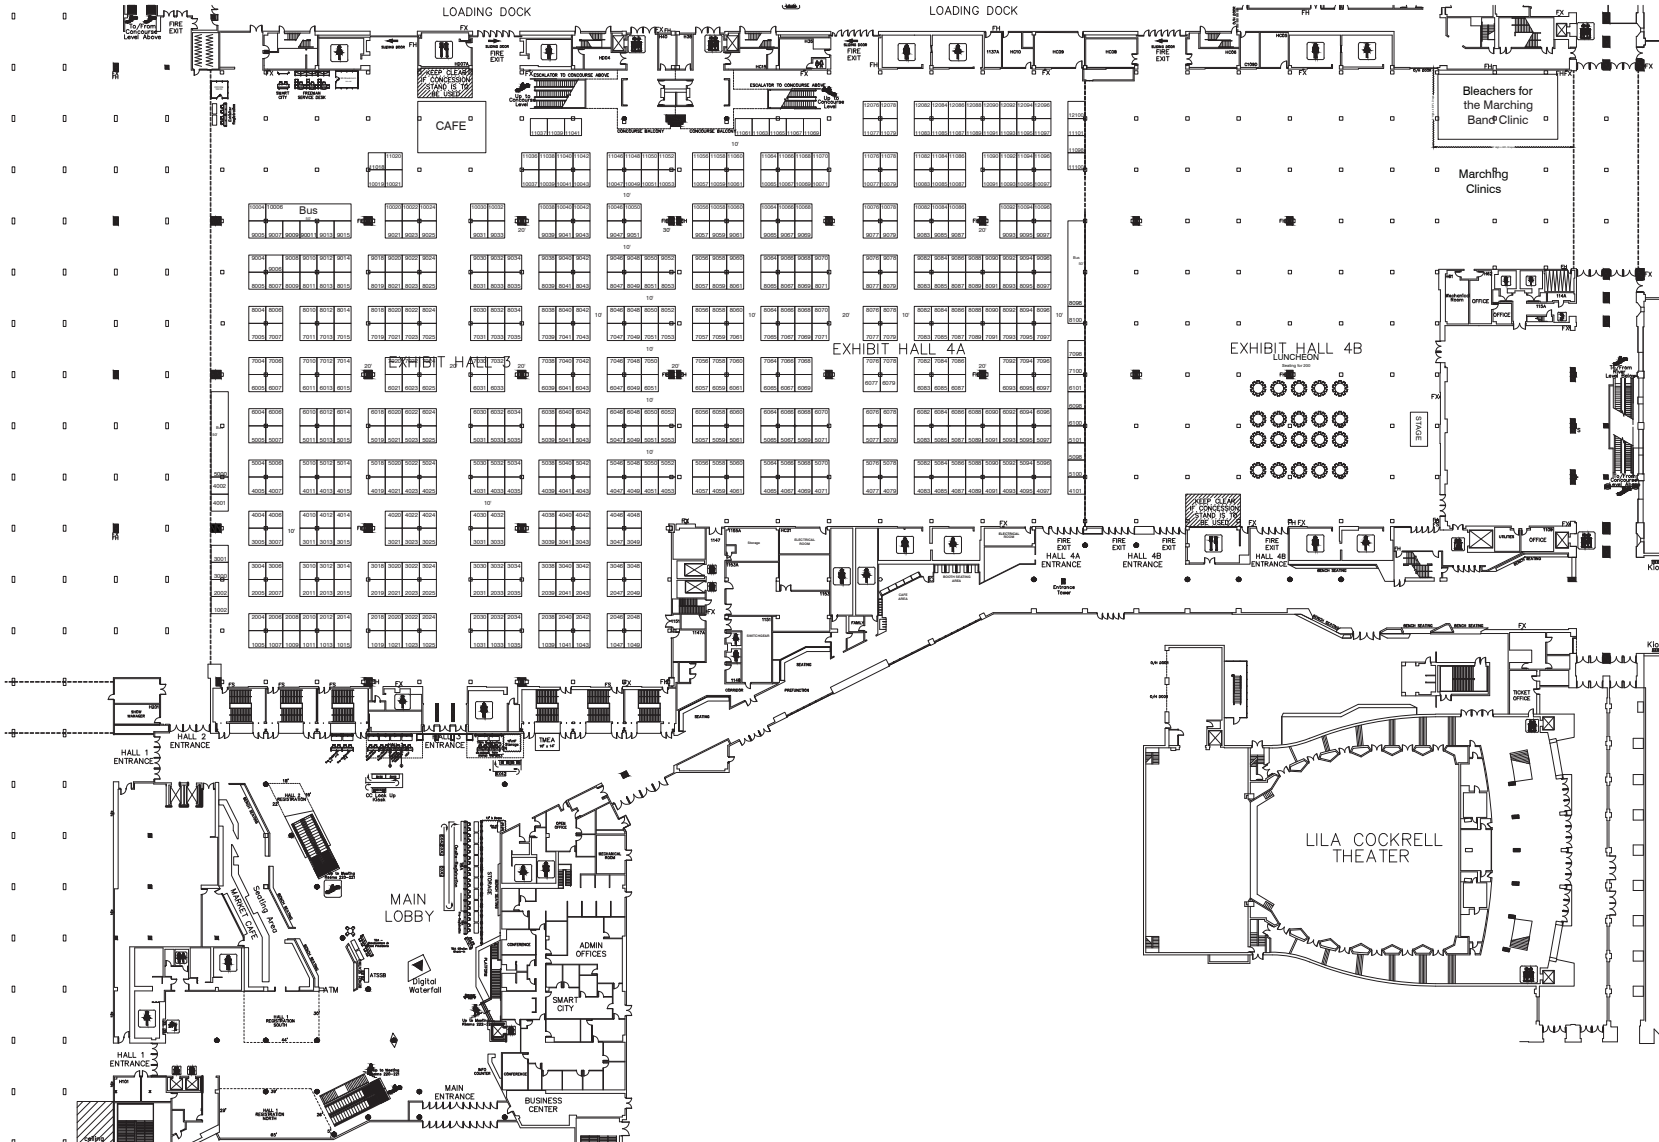

**REVISION**  
Date: 1/17/2019  
By: LEWIS HEMPHILL

---

**BOOTH COUNT**

Inventory as of 01/17/2019

Dimension	Size	Qty
10x10'	100	580
10x50'	500	1
15x30'	450	1
15x50'	750	1
20x80'	1,600	1

BLDG. LEGEND:

**DRAWING INFO**

Passport Line Item Number:  
**#5304339**

Facility:  
HENRY B. GONZALEZ CONVENTION CENTER

Hall Level:  
HALLS 3-4

City & State:  
SAN ANTONIO

Scale: CUSTOM

Job #: 457088

AE: BRENDA HOFFMANN

Prod. AE: BRENDA HOFFMANN

Started: 1/17/2019

Started By: FRED DE LEON

Prod. Branch: SAN ANTONIO

**FREEMAN**

Disclaimer - Every effort has been made to ensure the accuracy of all information contained on this floor plan. However, no warranties, either expressed or implied, are made with respect to this floor plan. If the location of building columns, utilities or other architectural components of the facility is a consideration in the construction or usage of an exhibit, it is the sole responsibility of the exhibitor to physically inspect the facility to verify all dimension and locations.

© Copyright 2007, Freeman Co. All rights reserved.

Confidential and Proprietary - the information contained herein is the proprietary information of Freeman and by accessing the information, the recipient agrees to keep the information confidential and not disclose it to any third party without the prior consent of Freeman. Recipient also agrees to only use the information for its internal evaluation purposes and for no other purpose, without the prior consent of Freeman.

File Path: P:\San Antonio\Branch\Design\FLOOR PLANS\2019\07-Jul\SW Summer Music Exhibition (457088)VDWG Files\SYM19 EXHIBIT.FP.dwg | Tab Name: 1x17L L504.339